


Nutzungsschablone Teilgebiet 1 (Parz. 1-5)

WA	O
III E E+D U+E U+E+D	SD/WD 10°-20° SD/WD/KWD 35°-45° SD/WD 10°-20° SD/WD/KWD 35°-45°
0.35	0.70

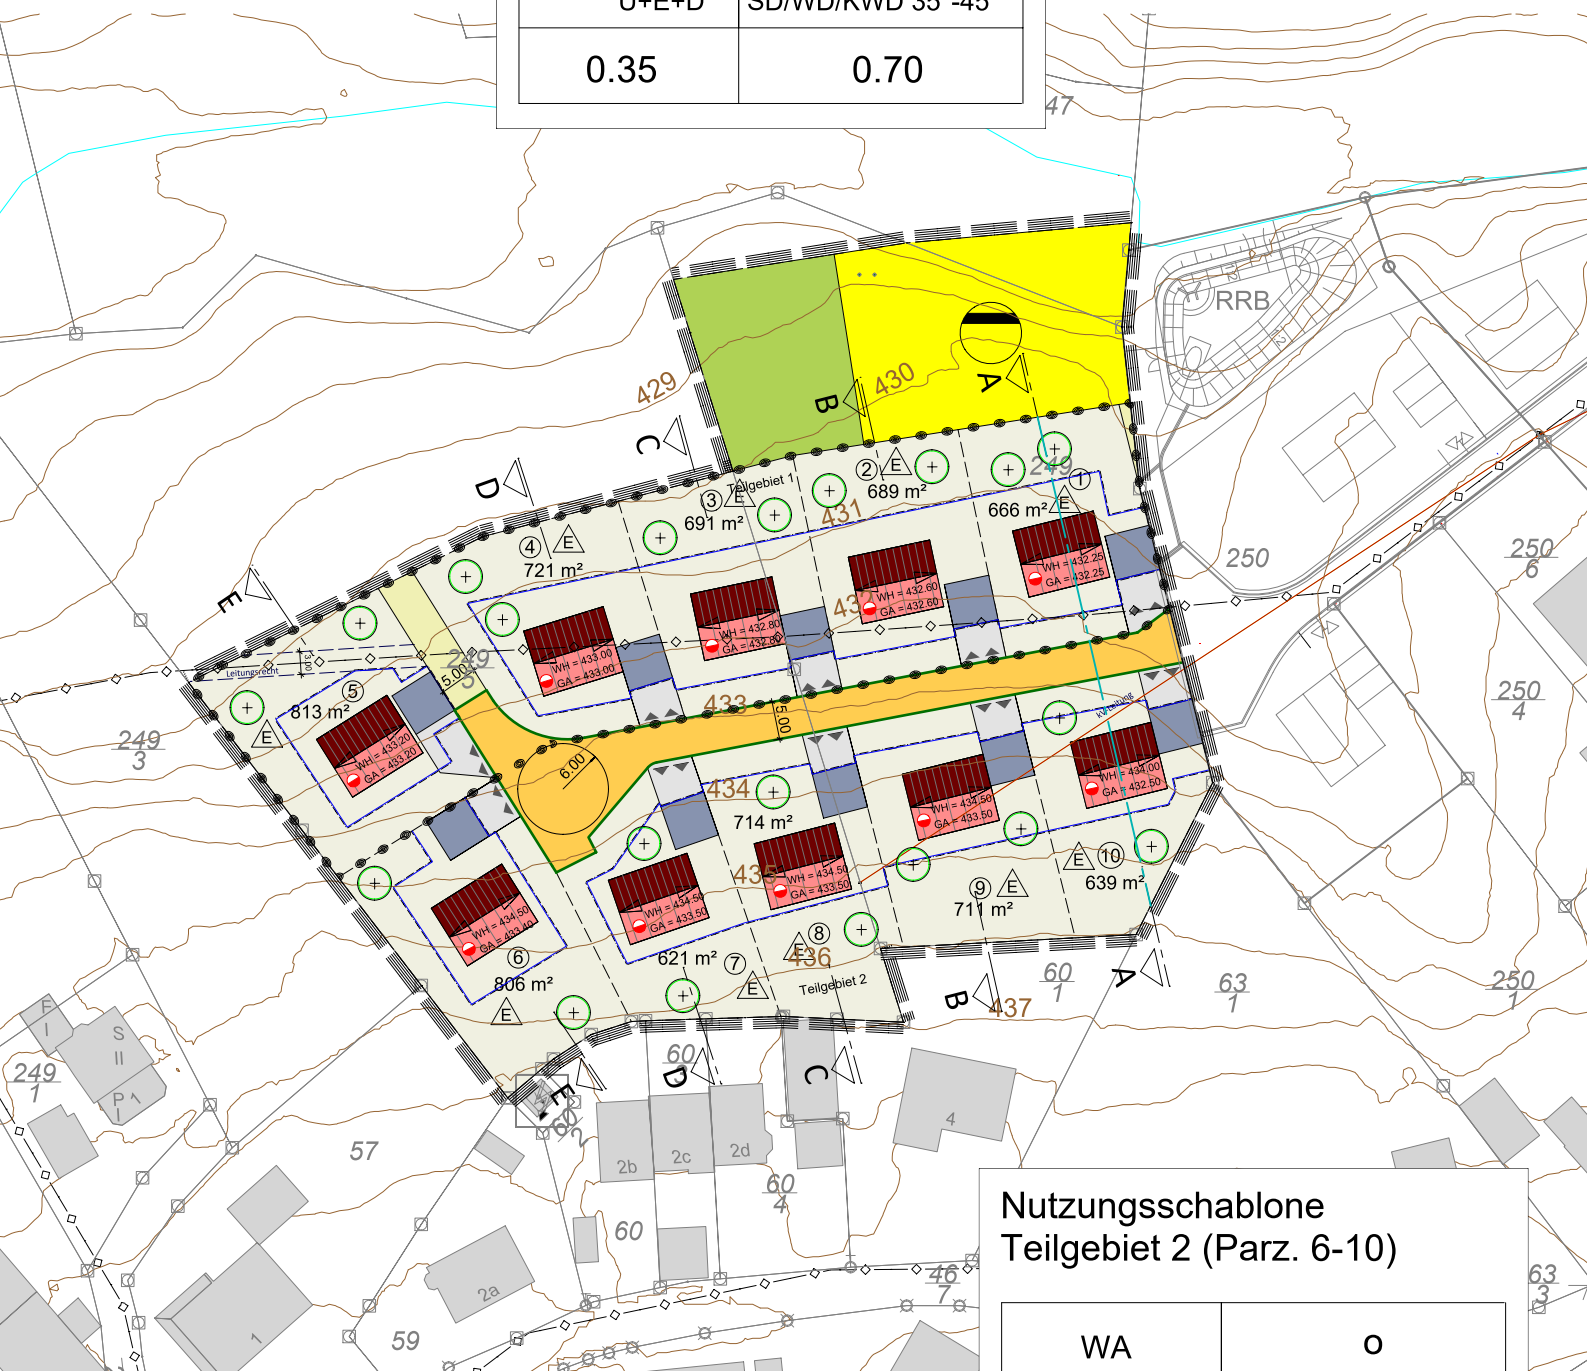

Nutzungsschablone Teilgebiet 2 (Parz. 6-10)

WA	O
II E E+D E+I E+I	SD/WD 10°-20° SD/WD/KWD 35°-45° SD/WD/ZD 10°-20° PD 8°-12°
0.35	0.60